


KNOX COUNTY TENN.

SEVIER YARD



Match Mark for Sheet 32 6547+50

Match Mark for Sheet 31 6494+00

STATION MAP TRACKS
 SOUTHERN RAILWAY COMPANY
 Operated by the
SOUTHERN RAILWAY COMPANY

STATION 6494+00 TO STATION 6547+50
 SCALE: 1" = 100 FT. NOVEMBER 5, 1948

THIS MAP WAS NOT PREPARED OR INTENDED FOR USE AS A REAL ESTATE TITLE MAP. THE RAILWAY COMPANY DOES NOT REPRESENT OR SUGGEST THAT THE PROPERTY LINES AND RIGHT-OF-WAY LINES SHOWN ON THE MAP ARE ACCURATE, OR THAT ANY OTHER INFORMATION ON THE MAP IS CORRECT. THE COMPANY DOES NOT REPRESENT THAT IT HAS CHECKED THIS MAP FOR ACCURACY.

Office of Chief Engineer
 Washington, D. C.



047-076